


BLOCKWORK MODEL

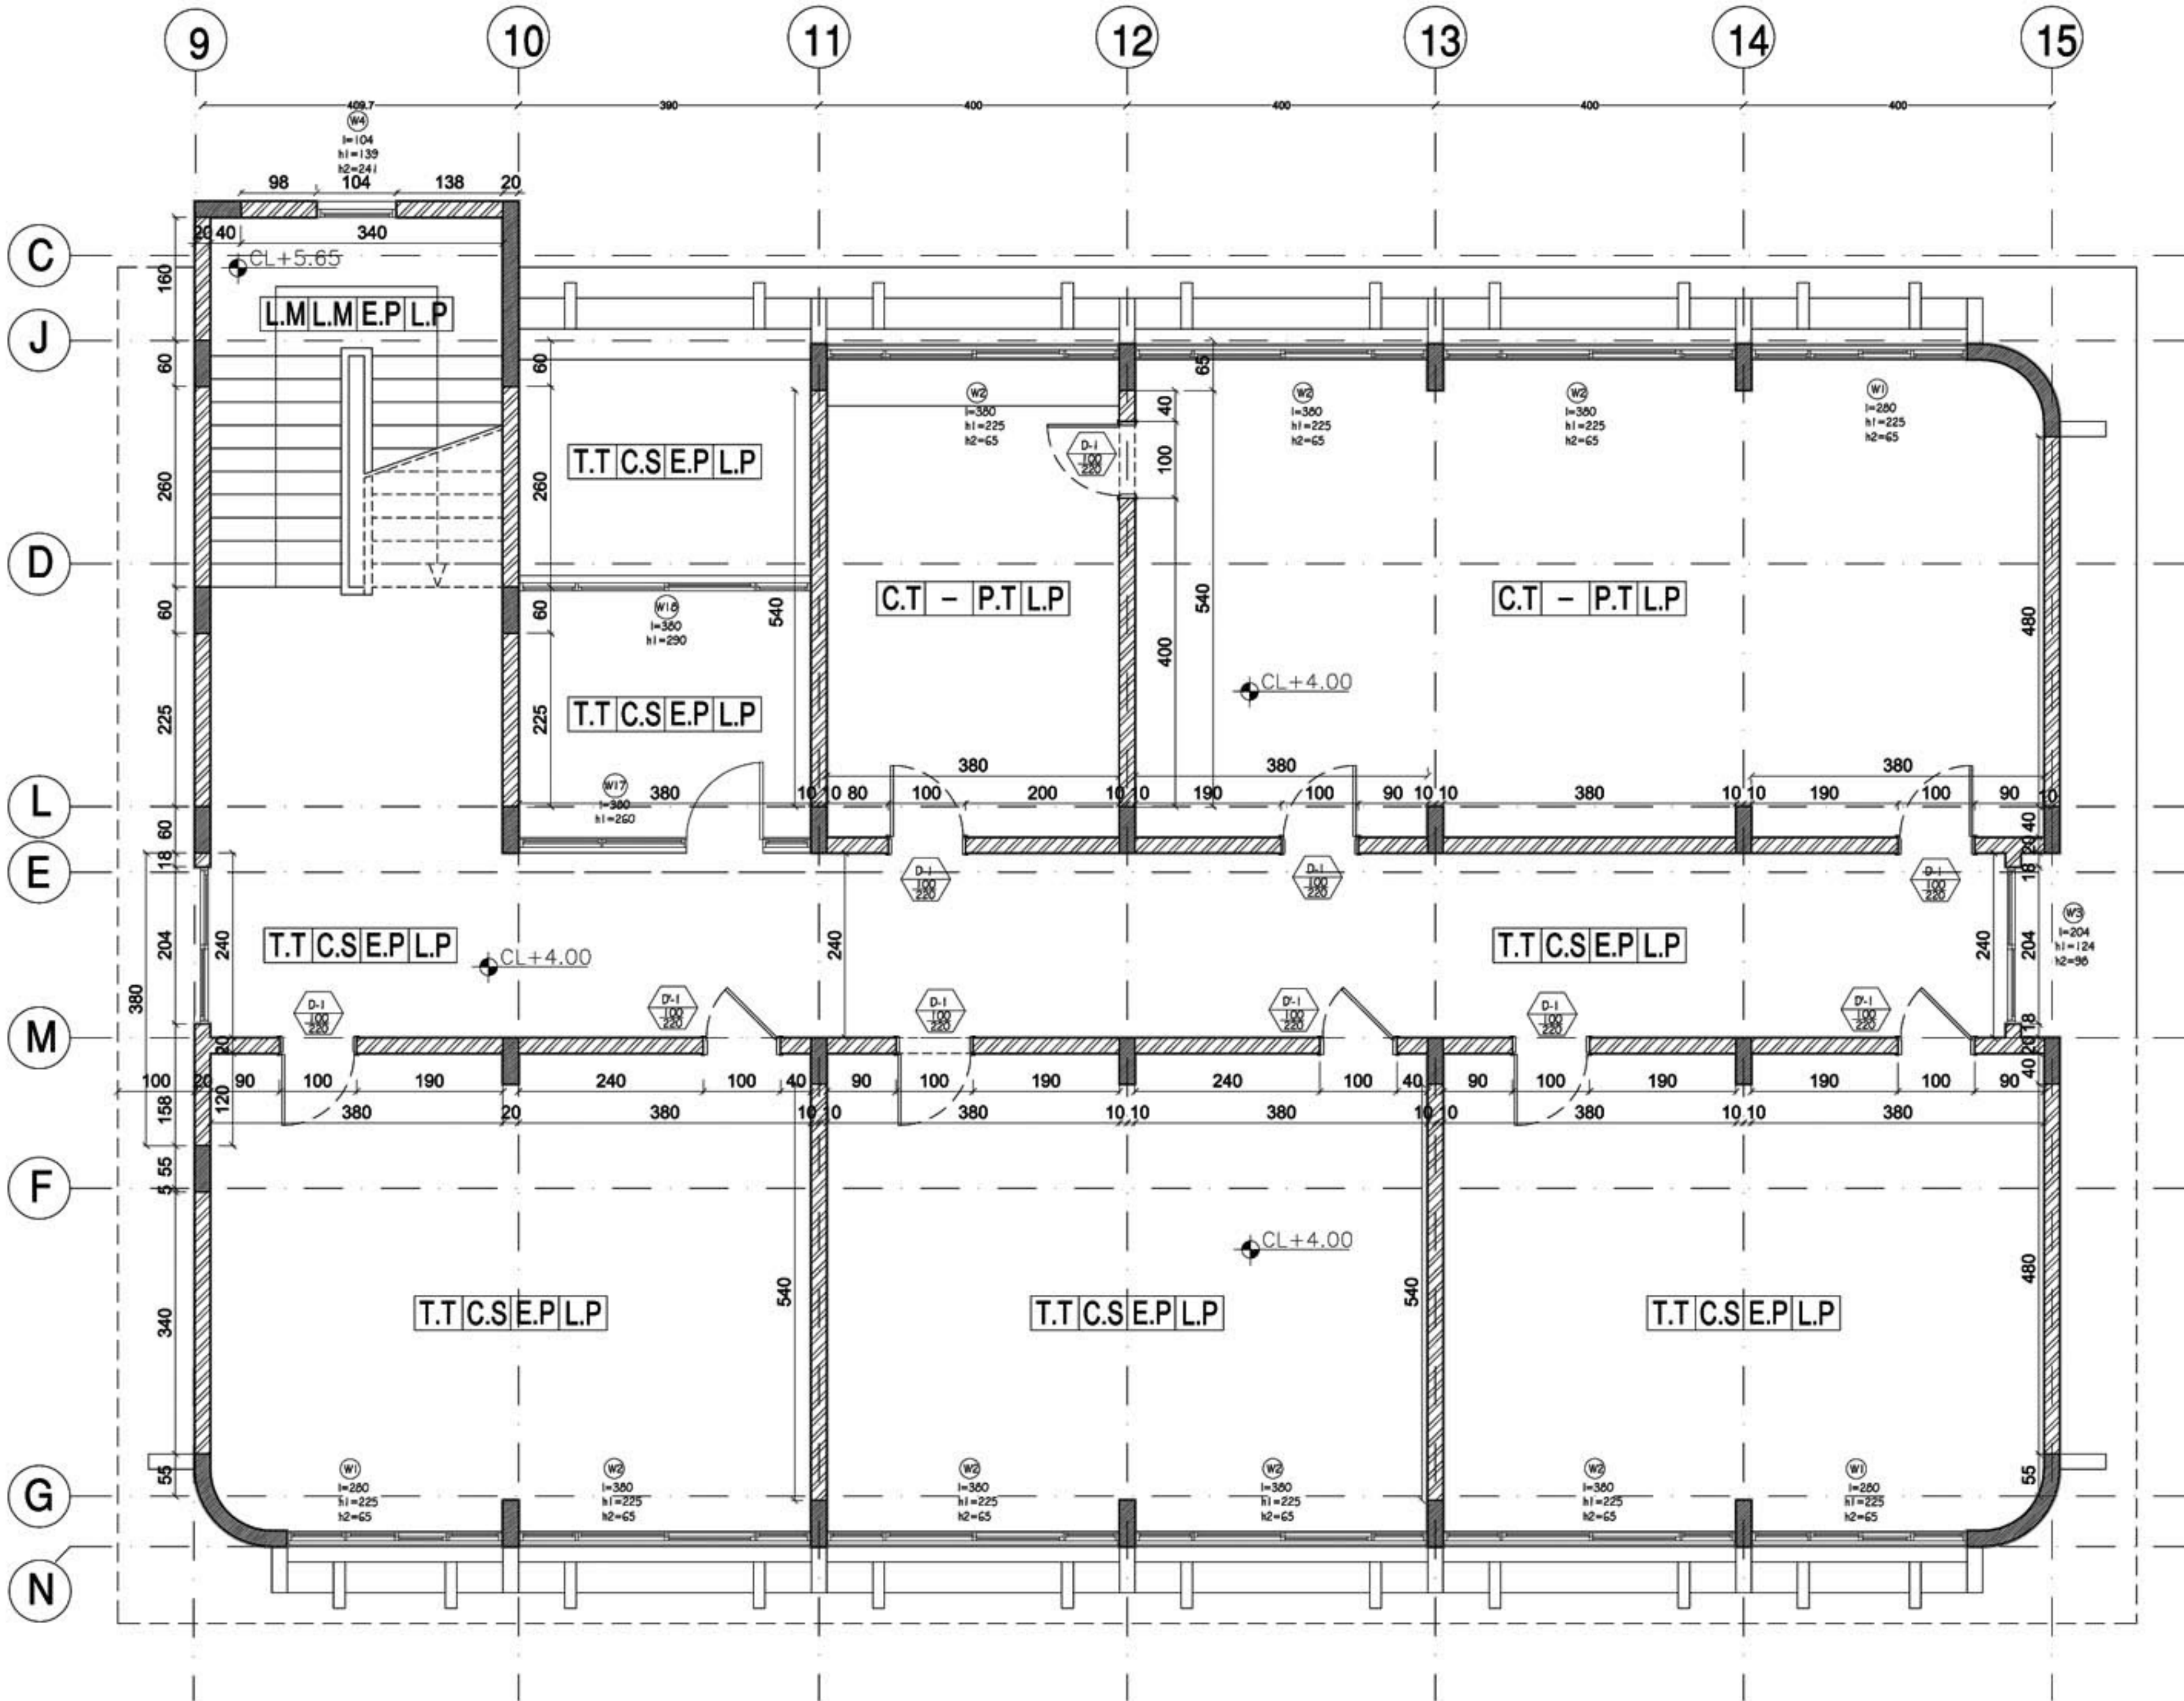

$\frac{W_i}{H}$
 $\frac{H_1}{H_1}$
 wi: window number
 H: window's width
 H1: window's height

$\frac{D_i}{x}$
 $\frac{y}{y}$
 Di: door number
 x: door's width
 y: door's height

S.L : sill level