



ELEVATION MODEL

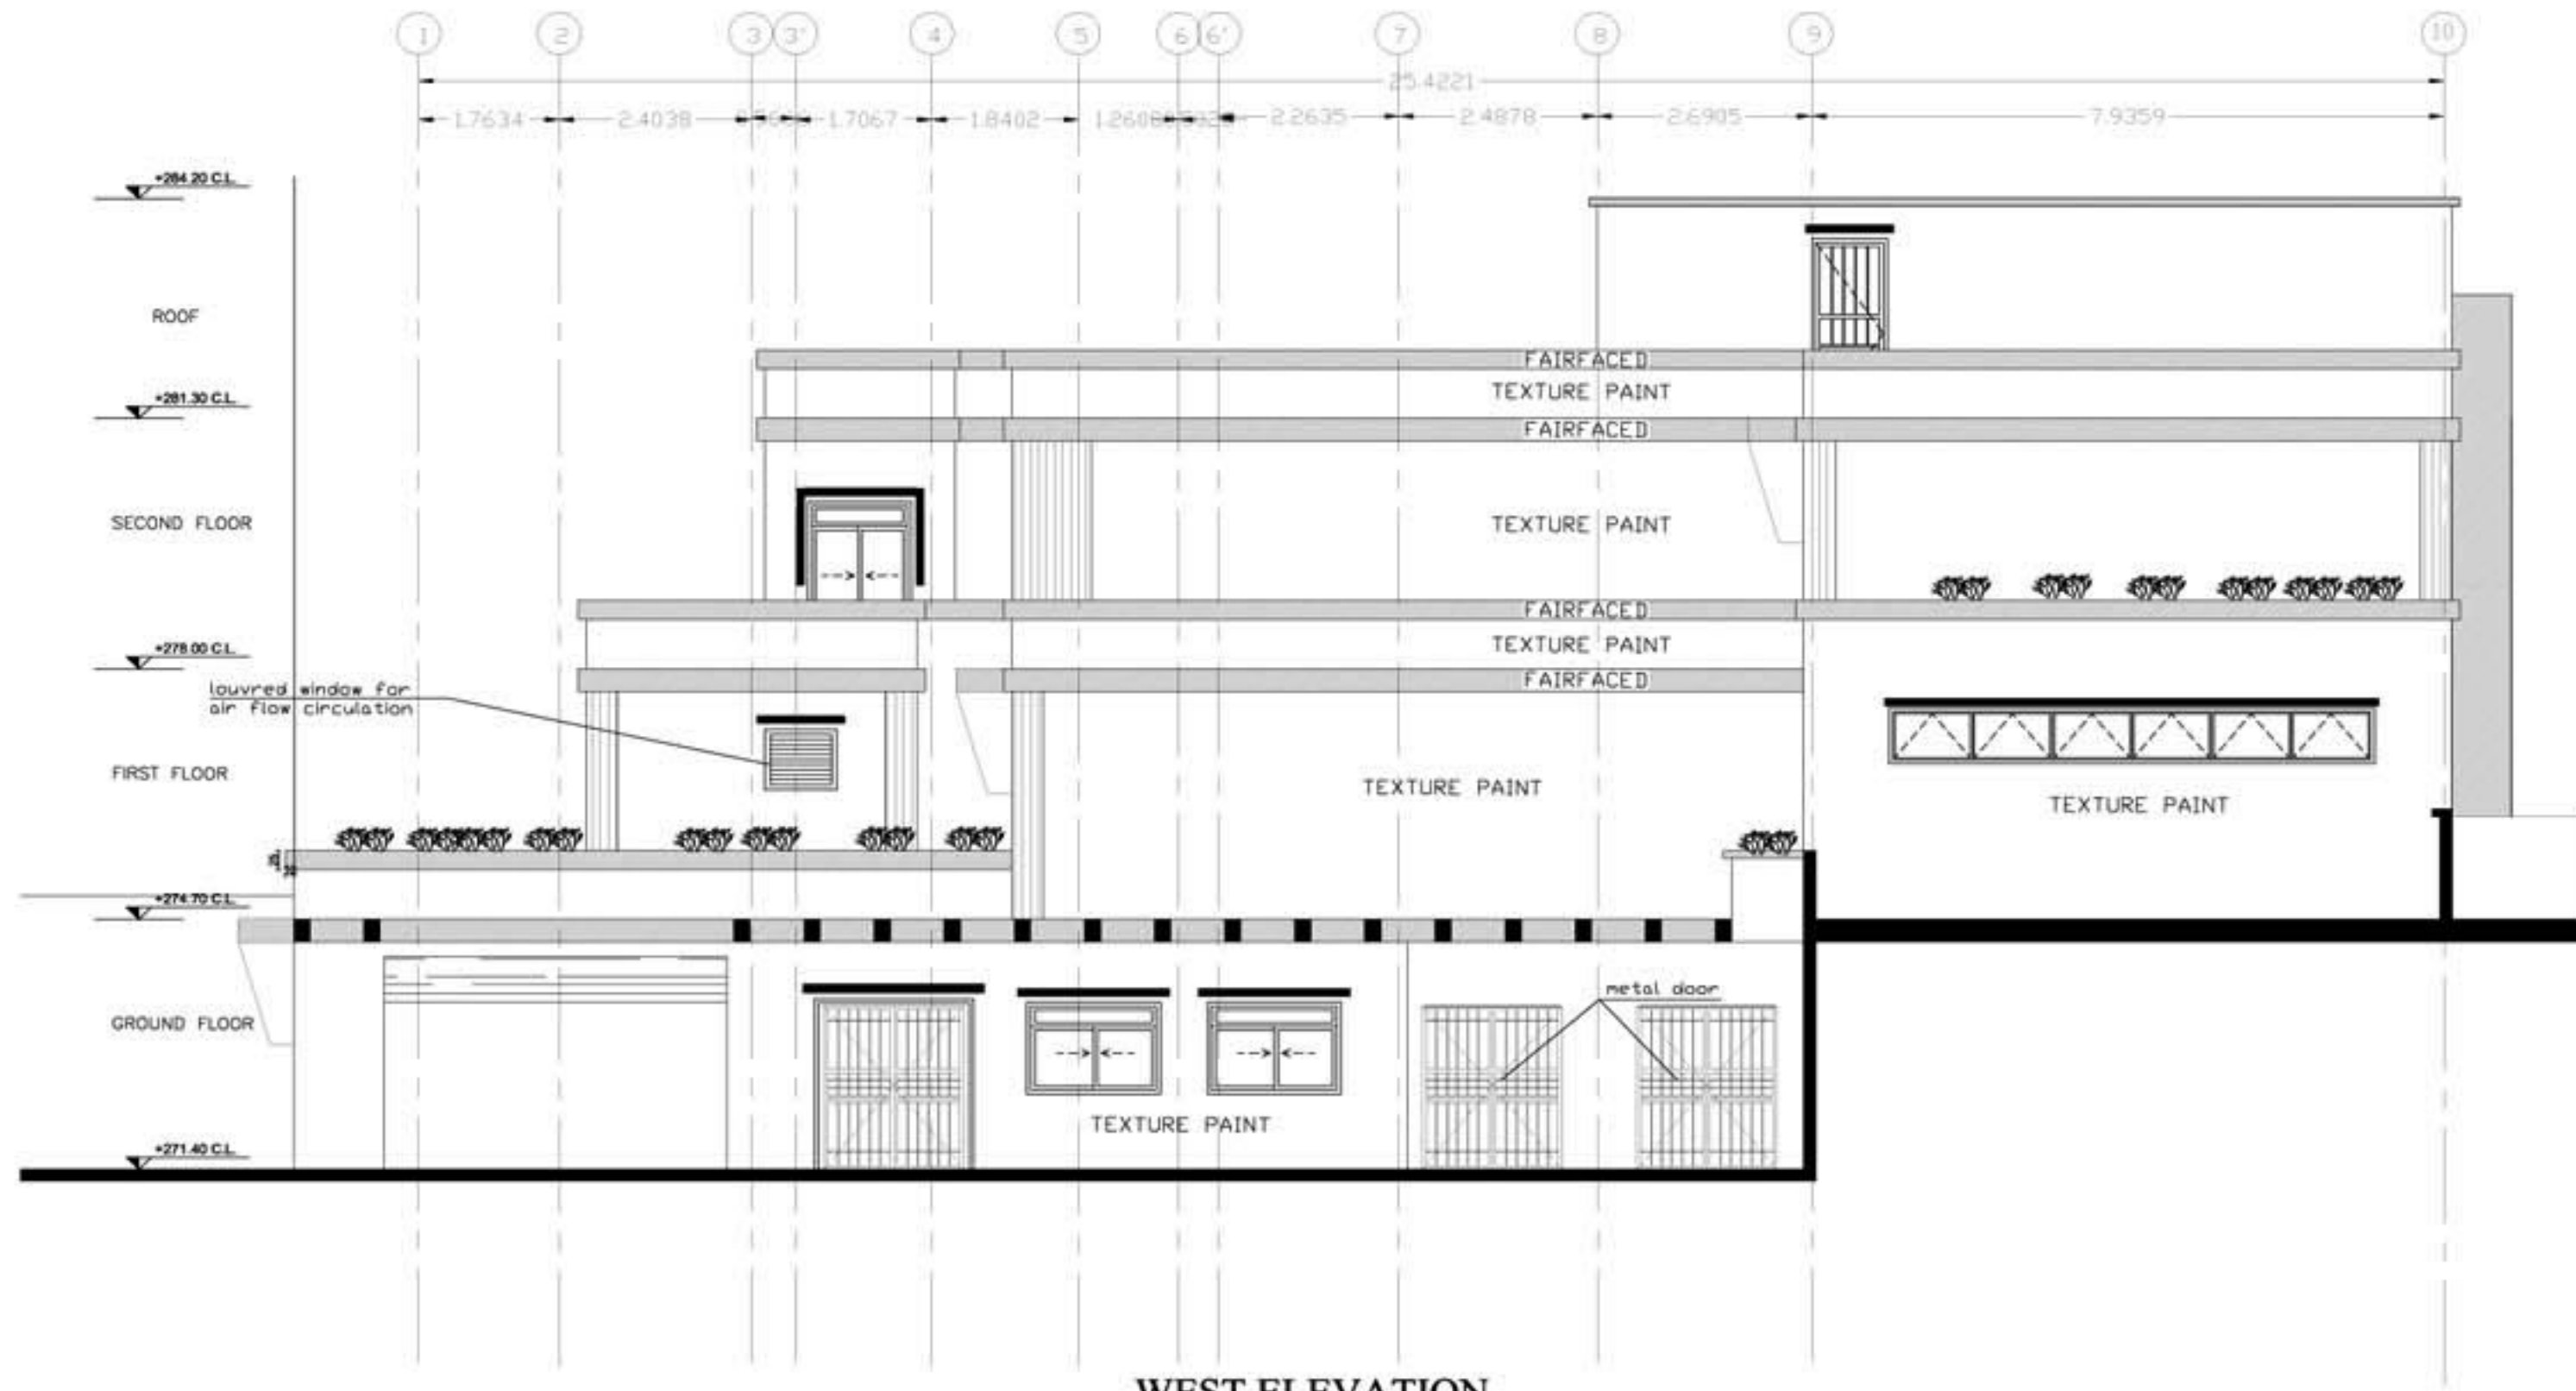

WEST ELEVATION

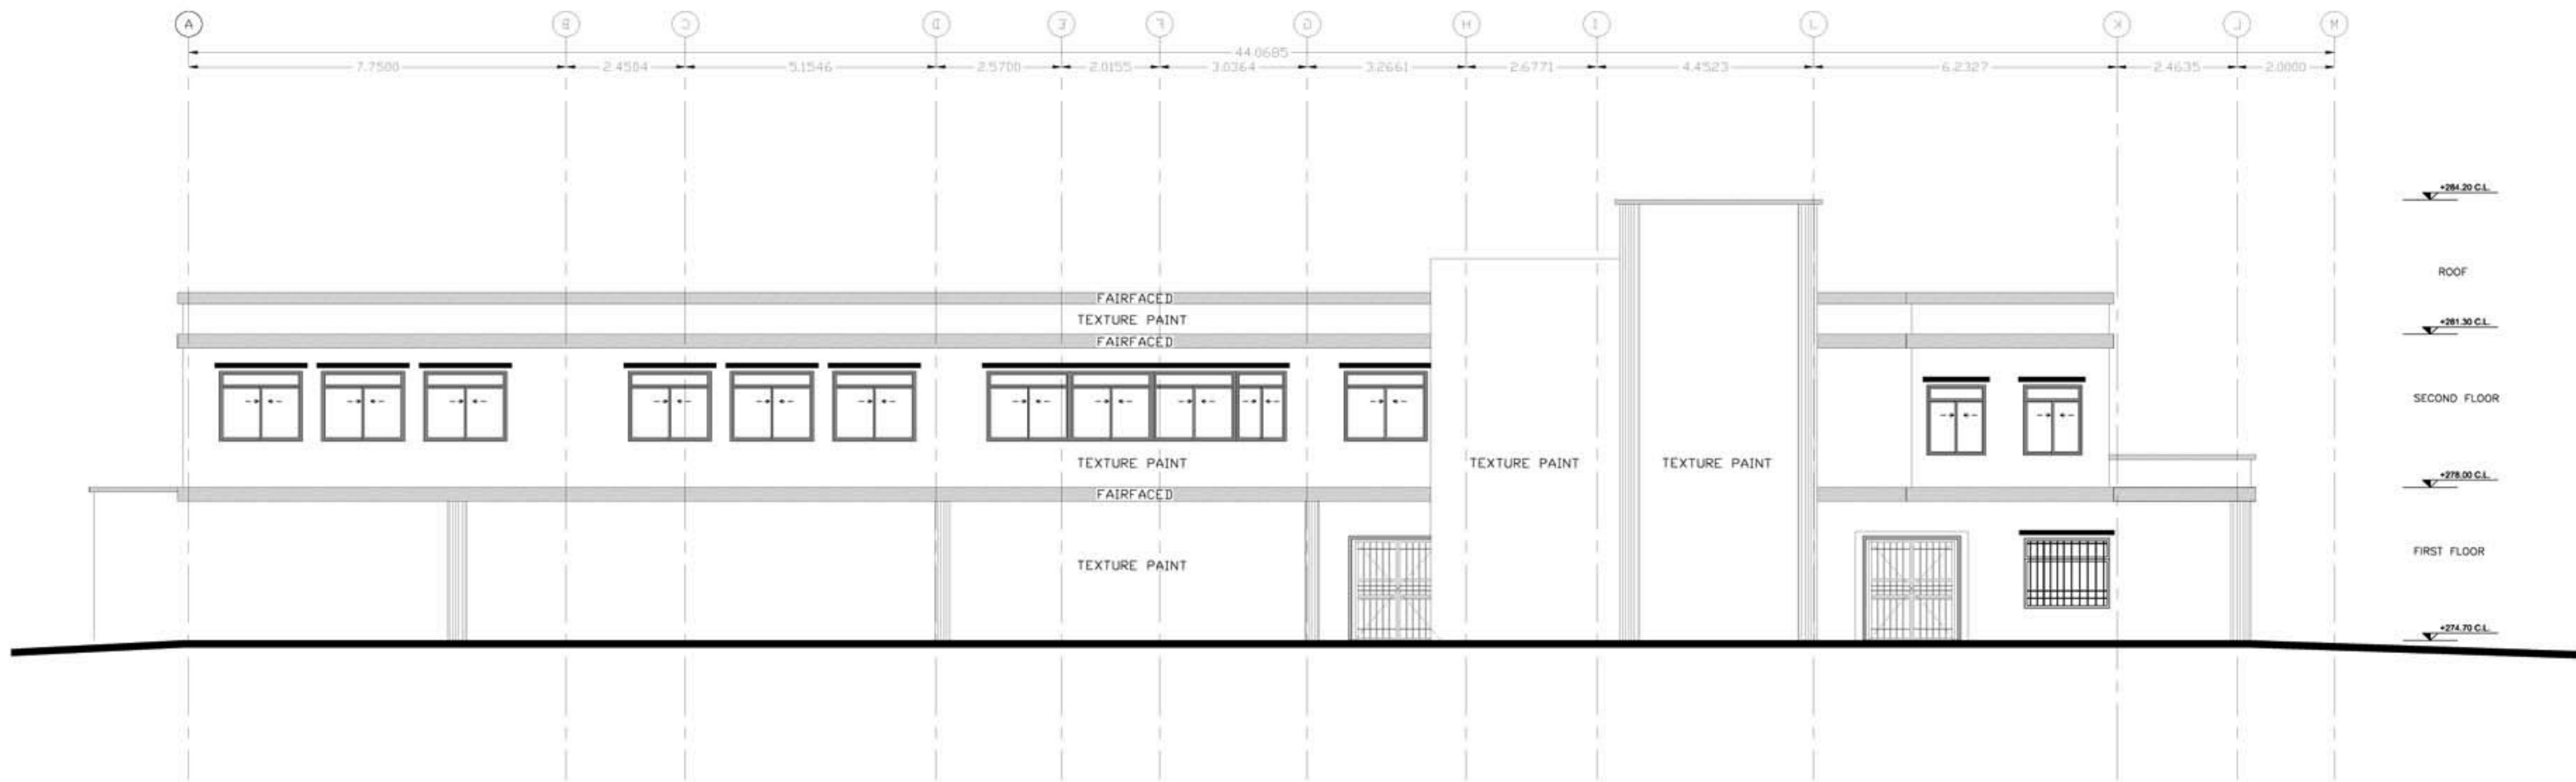

SOUTH ELEVATION